


| Block :- A | | Block :- B | | Block :- C | | Block :- D | | Block :- E | | Block :- F | | Block :- G | | Block :- H | |
|------------|-----------------|------------|-----------------|------------|-----------------|------------|-----------------|------------|-----------------|------------|-----------------|------------|-----------------|------------|-----------------|
| Shop no | Area in sq. ft. | Shop no | Area in sq. ft. | Shop no | Area in sq. ft. | Shop no | Area in sq. ft. | Shop no | Area in sq. ft. | Shop no | Area in sq. ft. | Shop no | Area in sq. ft. | Shop no | Area in sq. ft. |
| 101 | 2870.00 | 101 | 1822.00 | 101 & 150 | 1106.00 | 101 & 150 | 990.00 | 101 & 148 | 986.00 | 101 & 144 | 1354.00 | 101 & 125 | 2193.00 | 101 & 116 | 1108.00 |
| 102 TO 110 | 599.00 | 102 TO 110 | 599.00 | 102 TO 107 | | 102 TO 107 | | 102 & 147 | 387.00 | 102 & 143 | 387.00 | 102 & 124 | 387.00 | 102 & 115 | 387.00 |
| 112 TO 117 | | 112 TO 117 | | 109 TO 122 | | 109 TO 122 | | 103 TO 106 | | 103 & 104 | | 103 TO 109 | | 103 TO 105 | |
| 111 | 871.00 | 111 | 871.00 | 124 TO 127 | 439.00 | 124 TO 127 | 439.00 | 108 TO 121 | | 106 TO 119 | | 111 TO 115 | 439.00 | 107 TO 110 | 439.00 |
| | | | | 129 TO 142 | | 129 TO 142 | | 123 TO 126 | 439.00 | 121 TO 124 | 439.00 | 117 TO 123 | | 112 TO 114 | |
| | | | | 144 TO 149 | | 144 TO 149 | | 128 TO 141 | | 126 TO 139 | | 110 | 4958.00 | 106 | 4344.00 |
| | | | | 108 | 340.00 | 108 | 333.00 | 143 TO 146 | | 141 & 142 | | 116 | 358.00 | 111 | 358.00 |
| | | | | 123 | 4344.00 | 123 | 358.00 | 107 | 340.00 | 105 | 333.00 | | | | |
| | | | | 128 | 358.00 | 128 | 4344.00 | 122 | 4344.00 | 120 | 358.00 | | | | |
| | | | | 143 | 333.00 | 143 | 340.00 | 127 | 358.00 | 125 | 4344.00 | | | | |
| | | | | | | | | 142 | 333.00 | 140 | 340.00 | | | | |

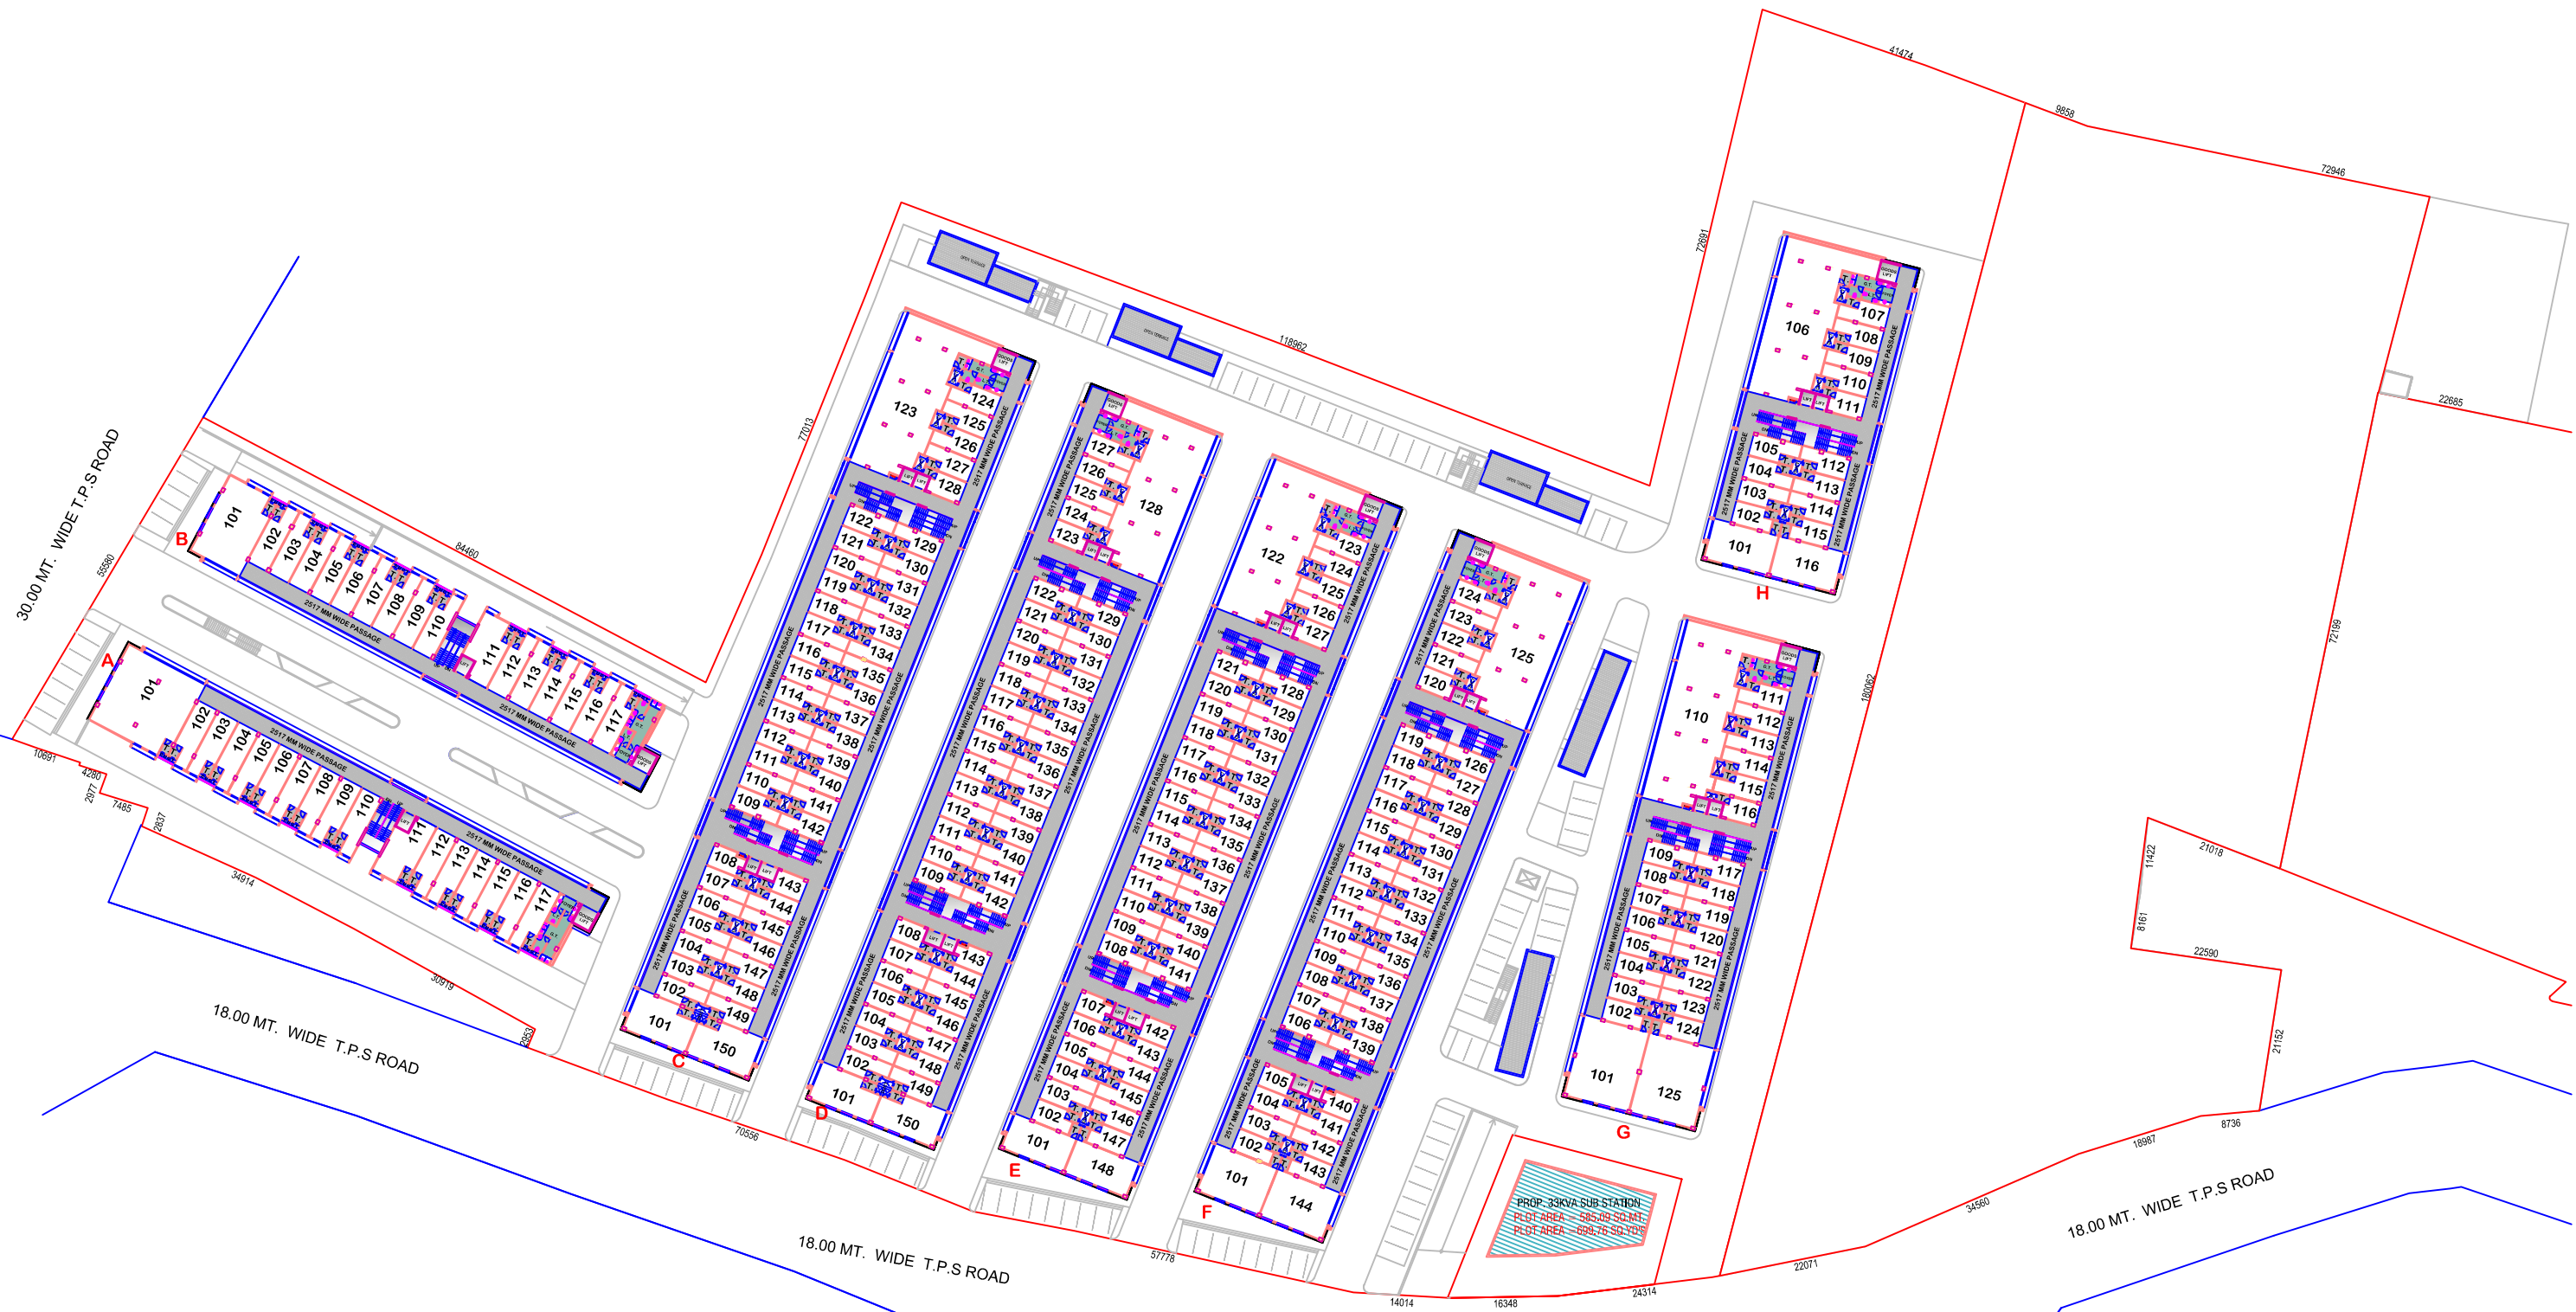

INDIAN TEXTILE PLAZA

DRG. TITLE:
FIRST FLOOR PLAN

AS PER ALT-29
DATE : 30/1/16

