


Block :- A		Block :- B		Block :- C		Block :- D		Block :- E		Block :- F		Block :- G		Block :- H	
Shop no	Area in sq. ft.	Shop no	Area in sq. ft.	Shop no	Area in sq. ft.	Shop no	Area in sq. ft.	Shop no	Area in sq. ft.	Shop no	Area in sq. ft.	Shop no	Area in sq. ft.	Shop no	Area in sq. ft.
401	2870.00	401	1822.00	401 & 450	1106.00	401 & 450	990.00	401 & 448	986.00	401 & 444	1354.00	401 & 425	2193.00	401 & 416	1108.00
402 TO 410	599.00	402 TO 410	599.00	402 TO 407		402 TO 407		402 & 447	387.00	402 & 443	387.00	402 & 424	387.00	402 & 415	387.00
412 TO 417	871.00	412 TO 417	871.00	410 TO 421		410 TO 421		403 TO 406		403 & 404		403 TO 408		403 & 404	
411	871.00	411	871.00	424 TO 427	439.00	424 TO 427	439.00	409 TO 420		407 TO 418		411 TO 415	439.00	407 TO 410	439.00
				430 TO 441		430 TO 441		423 TO 426	439.00	421 TO 424	439.00	418 TO 423		413 TO 414	
				444 TO 449		444 TO 449		429 TO 440		427 TO 438				405 & 412	610.00
				408	340.00	408	333.00	443 TO 446		441 & 442		409 & 417	610.00	406	4344.00
				409,422, 429,442	610.00	409,422, 429,442	610.00	407	340.00	405	333.00	410	4958.00	411	358.00
				423	4344.00	423	358.00	408,421, 428,441	610.00	406,419, 426,439	610.00	416	358.00		
				428	358.00	428	4344.00	422	4344.00	420	358.00				
				443	333.00	443	340.00	427	358.00	425	4344.00				
								442	333.00	440	340.00				

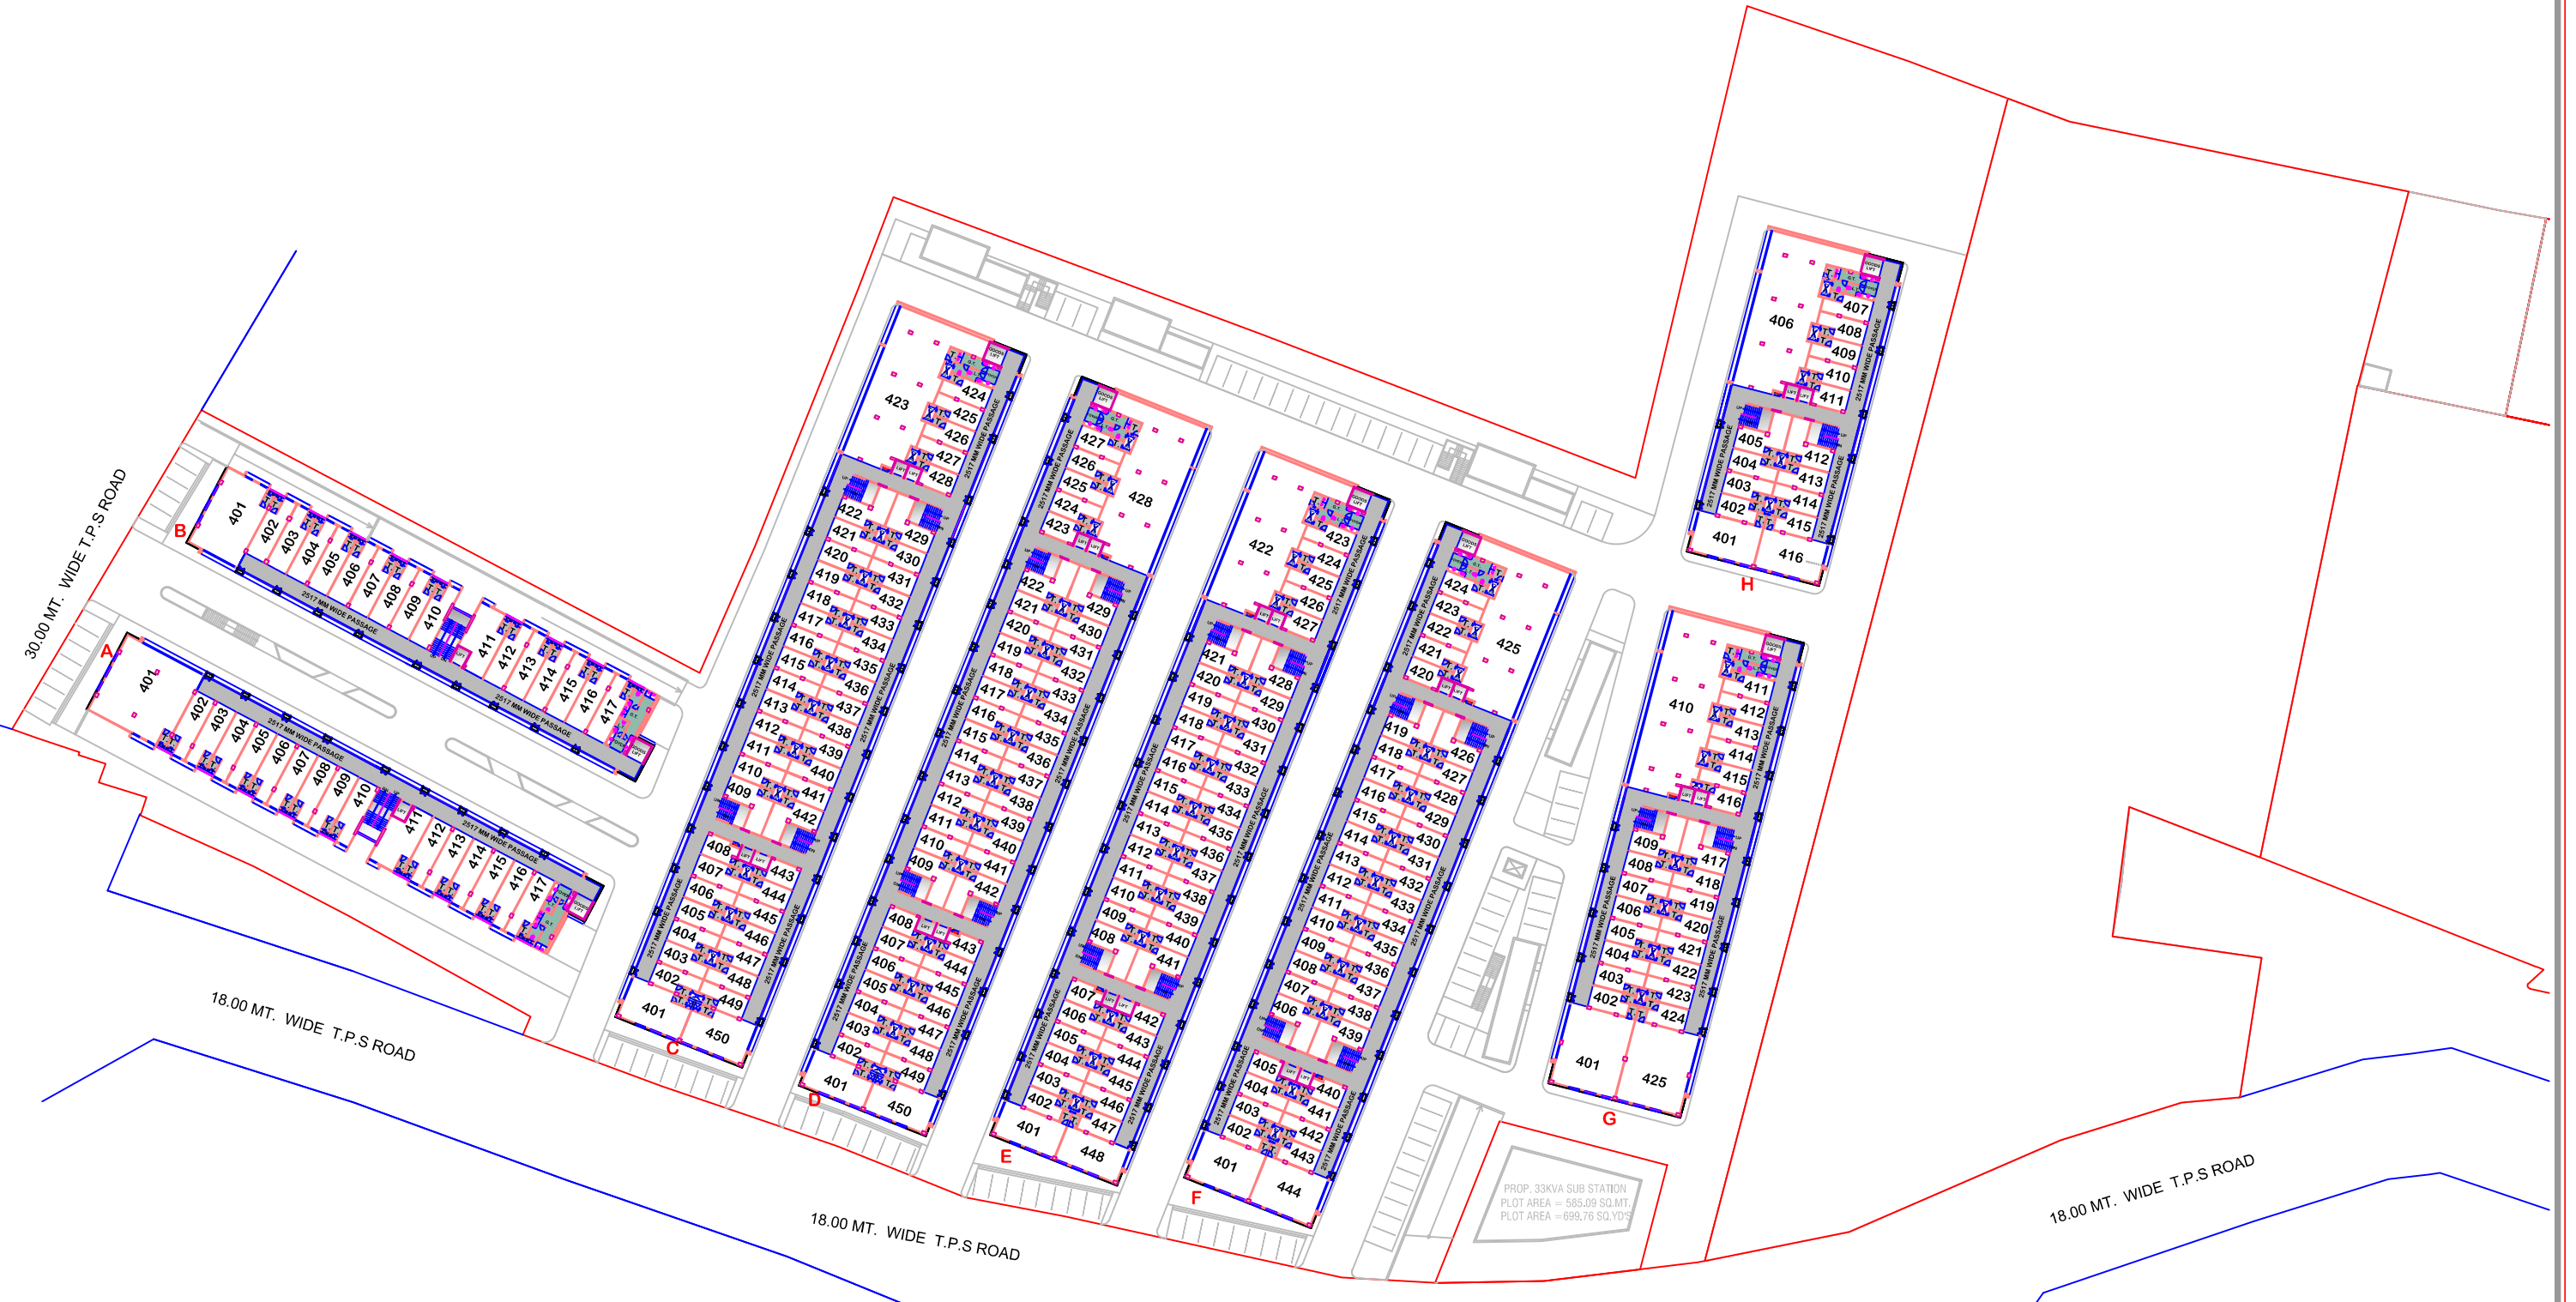

# INDIAN TEXTILE PLAZA

DRG. TITLE:  
**4th. FLOOR PLAN**

AS PER ALT-29  
DATE : 30/1/16

