


CONCEPTUAL PLANNING FOR STUDY ONLY. NOT FOR CIRCULATION.

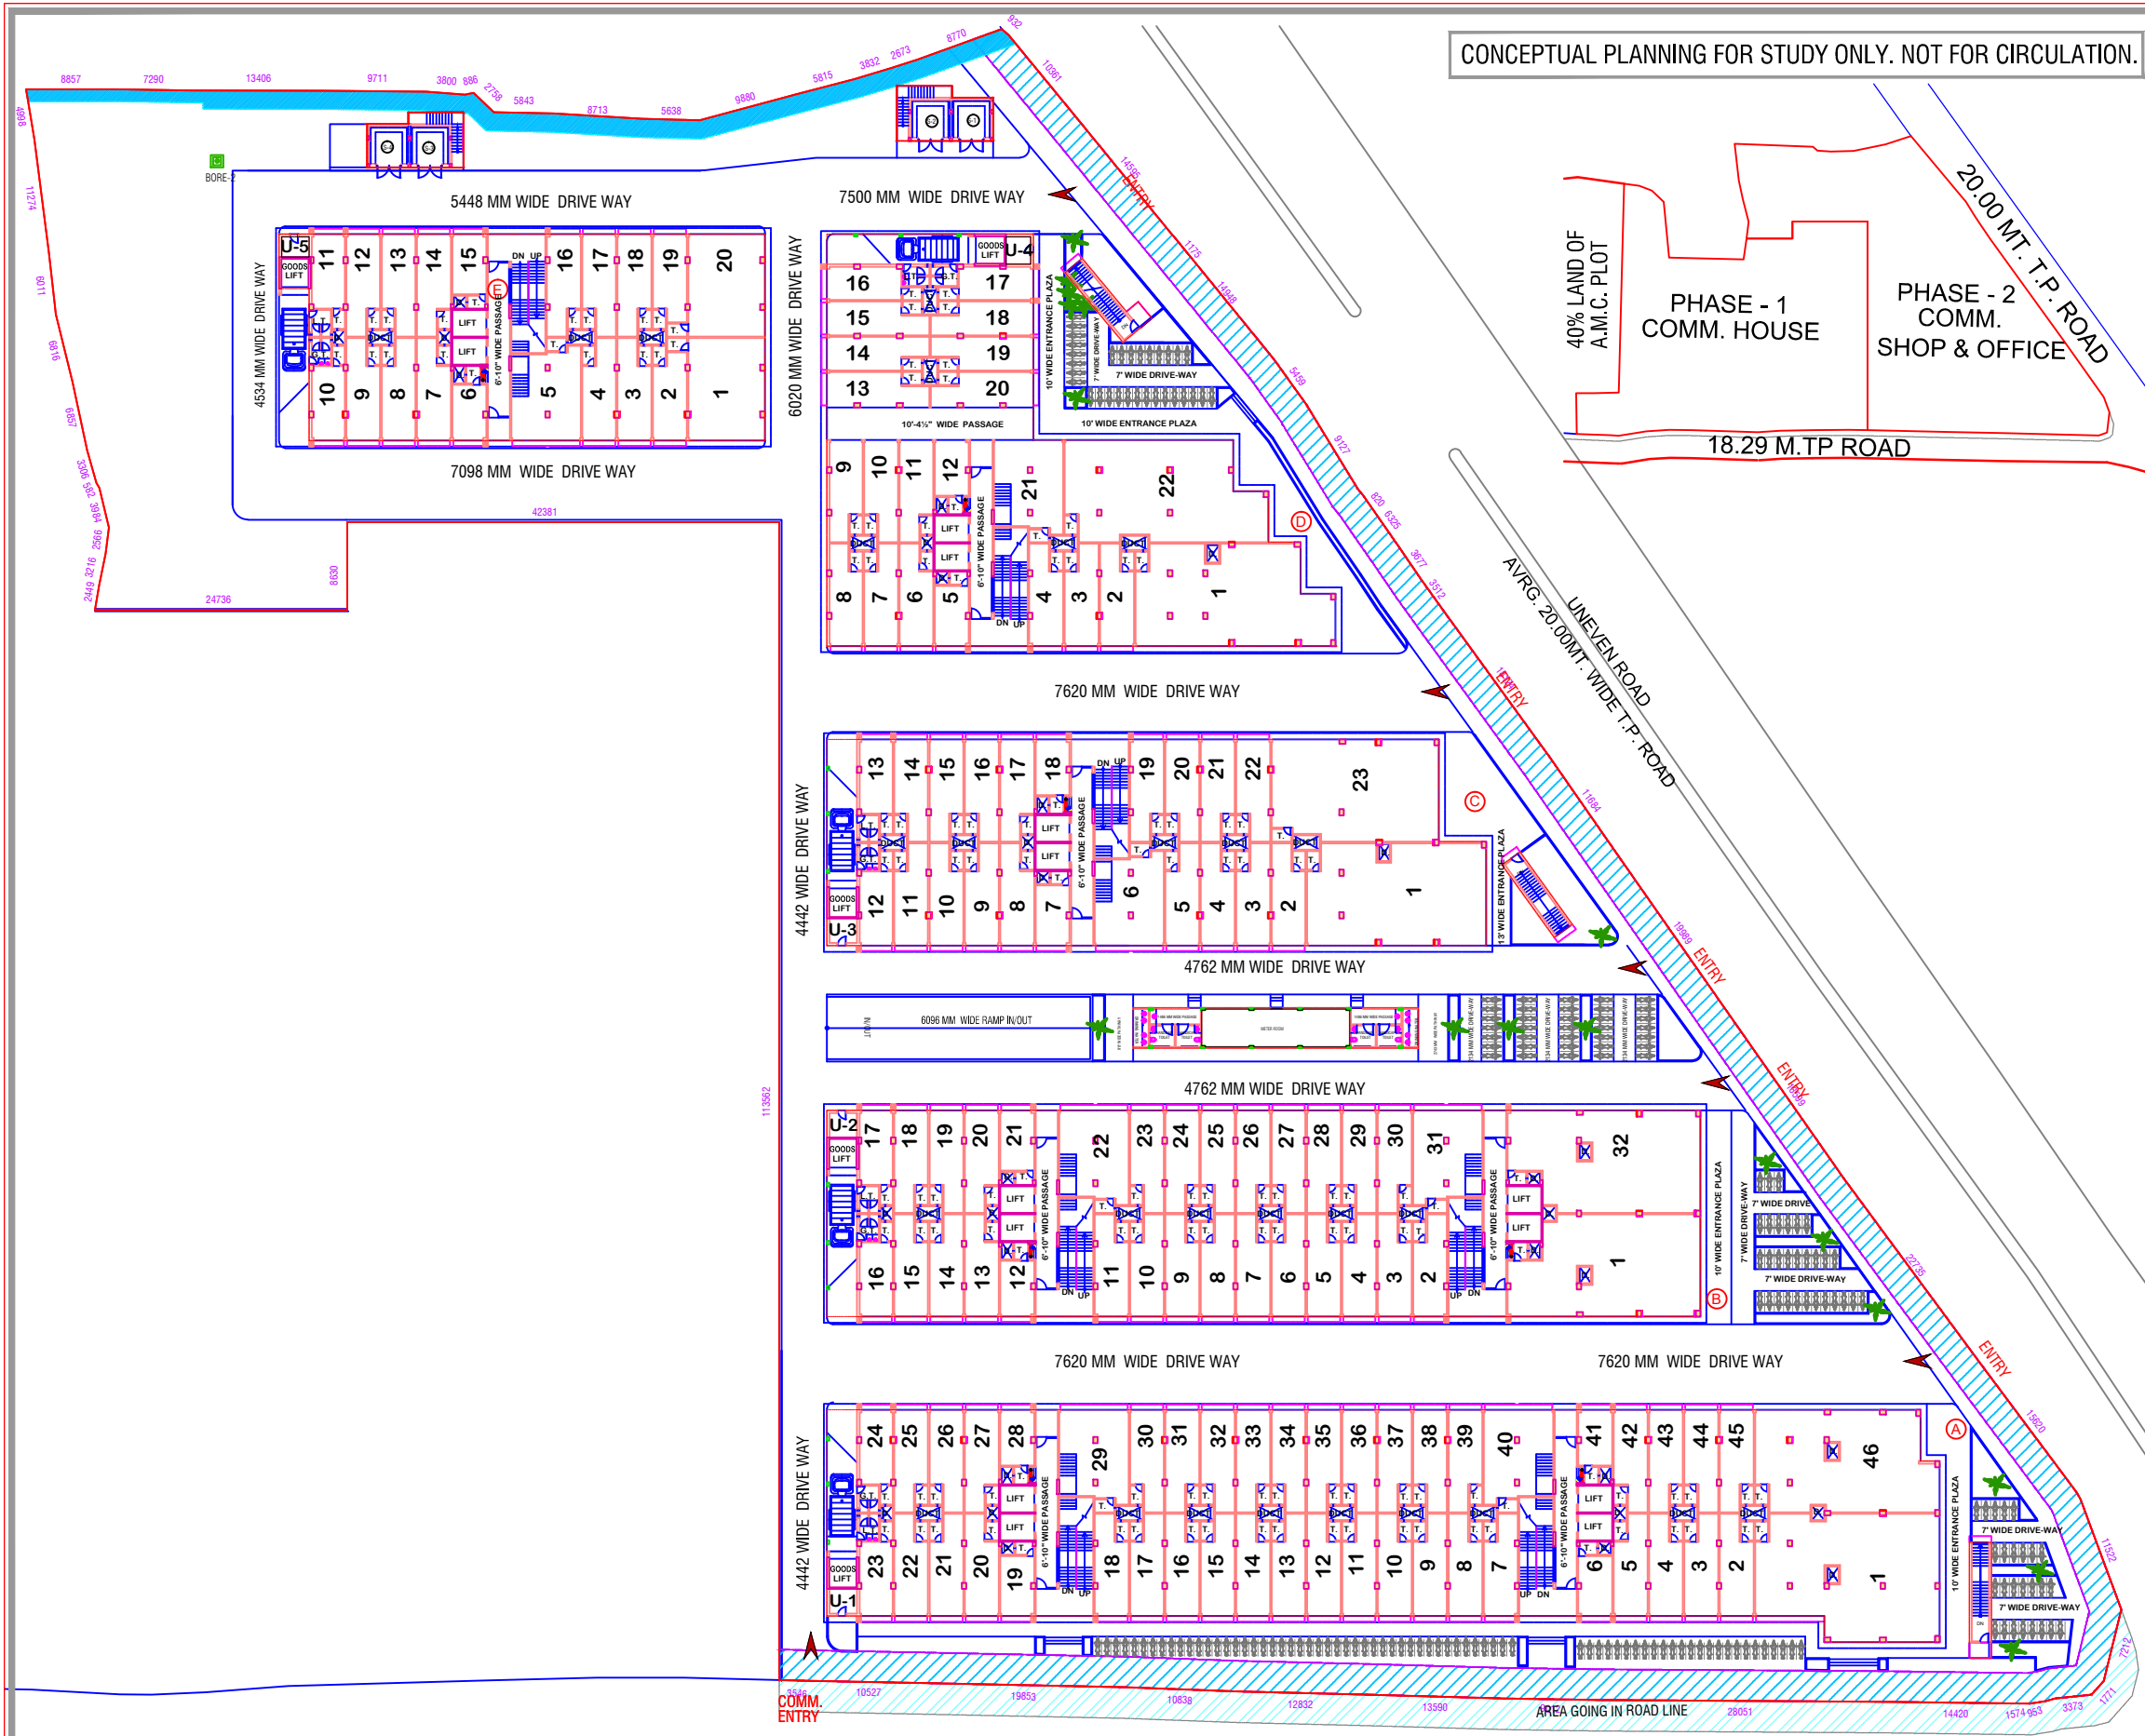


Block :- A		Block :- B		Block :- C	
Shop no	Area in sq. ft	Shop no	Area in sq. ft	Shop no	Area in sq. ft
01	3640.00	01	3061.00	01	3069.00
02 TO 04	575.00	02 & 11	570.00	02 TO 05	574.00
08 TO 17					
20 TO 22					
5					
25 TO 27	574.00	12	365.00	06	1094.00
30 TO 39					
42 TO 45	391.00	16 & 17	459.00	07	391.00
06 & 19					
07 & 18	570.00	18	574.00	12 & 13	462.00
23					
24	458.00	21	391.00	18	365.00
28 & 41					
29 & 40	1094.00	22 & 31	1094.00	19	570.00
46					
UTILITY-1	116.00	32	3088.00	23	2885.00
		UTILITY-2	116.00	UTILITY-3	116.00

Block :- D		Block :- E	
Shop no	Area in sq. ft	Shop no	Area in sq. ft
01	3108.00	01	1382.00
02 TO 04	574.00	02	574.00
06 & 07			
10 & 11			
18 & 19			
05	391.00	12	575.00
08 & 09			
12	365.00	05	1094.00
13 & 20			
14 & 15	575.00	06	365.00
16 & 17			
21	1094.00	10	458.00
22			
UTILITY-4	116.00	11	459.00
		15	
		16	570.00
		19	
		20	1383.00
		UTILITY-5	96.00

PROP. 18.00M WIDE D.P. ROAD



CONCEPTUAL PLANNING FOR STUDY ONLY. NOT FOR CIRCULATION.

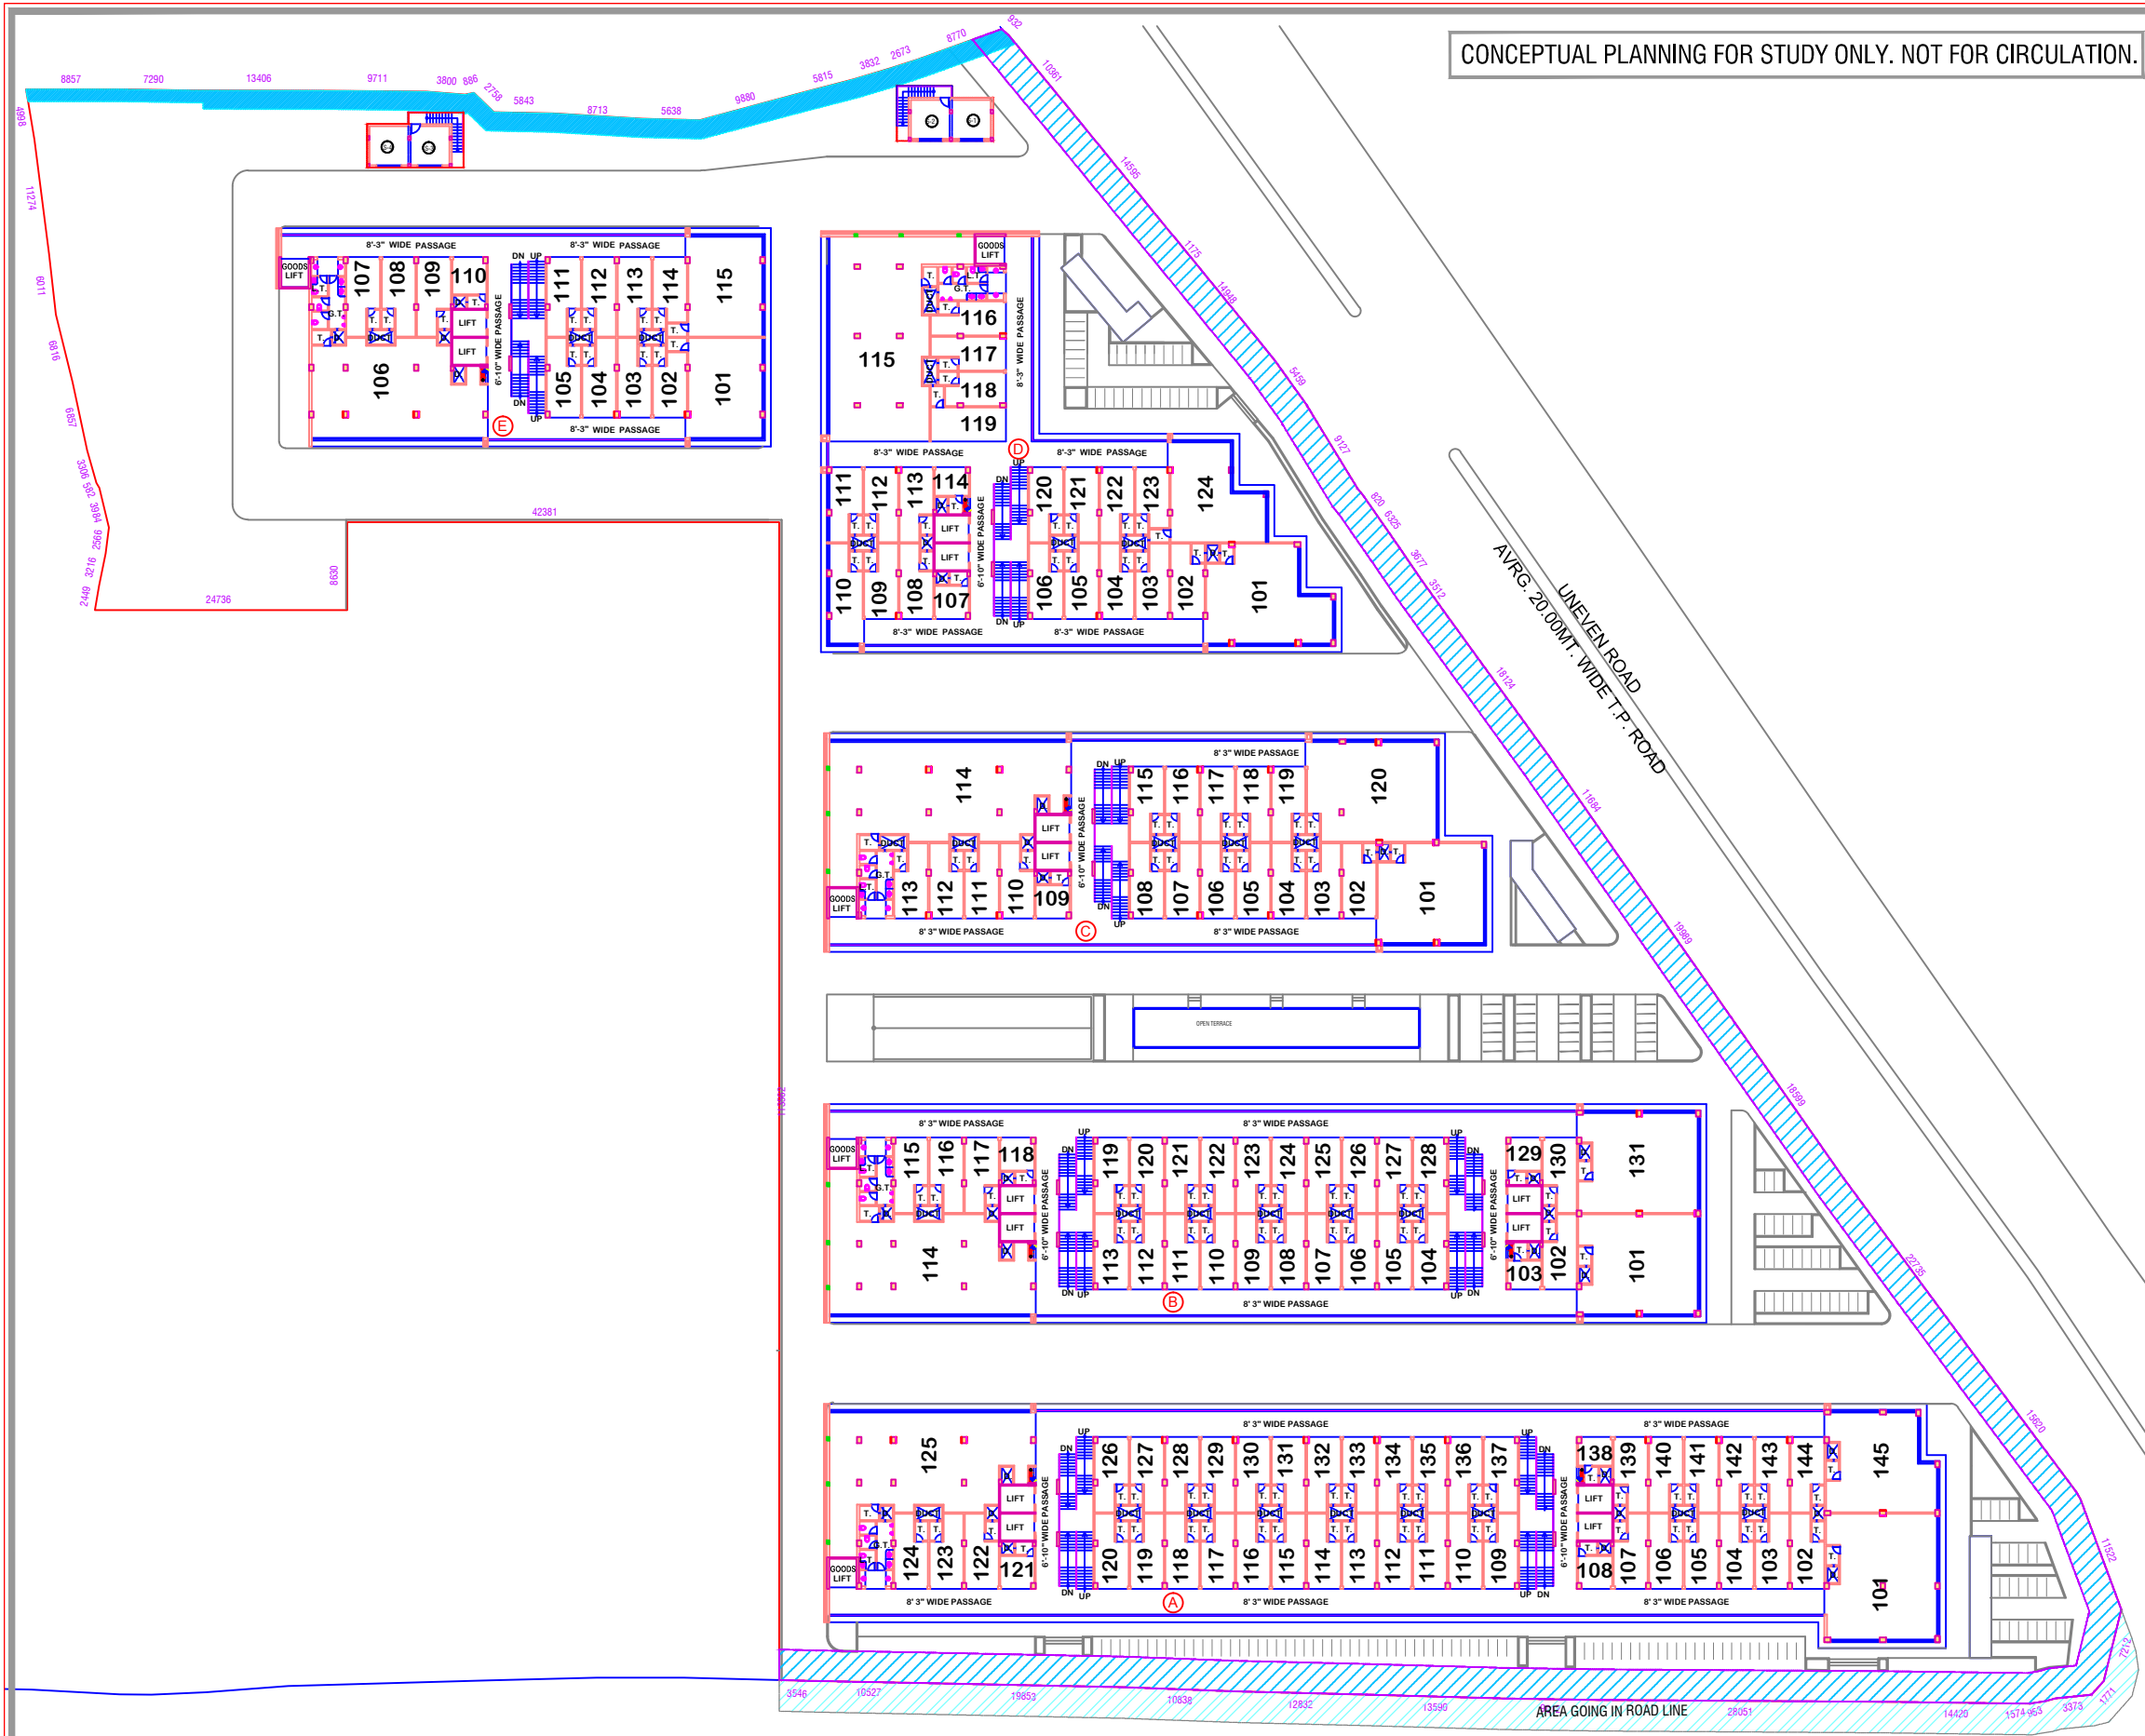

Block :- A	
Shop no	Area in sq. ft.
101	2348.00
102	417.00
103 TO 107	416.00
110 TO 119	416.00
122 TO 124	416.00
144	416.00
108 & 121	233.00
109 & 120	413.00
126 & 137	413.00
125	3421.00
127 TO 136	415.00
139 TO 143	415.00
138	207.00
145	1689.00

Block :- B	
Shop no	Area in sq. ft.
101	2000.00
102 & 130	419.00
103	207.00
104, 113, 119 & 128	413.00
105 TO 112	416.00
115 TO 117	416.00
120 TO 127	416.00
114	3429.00
118 & 129	233.00
131	2001.00

Block :- C	
Shop no	Area in sq. ft.
101	1775.00
102	435.00
103	416.00
104 TO 107	415.00
110 TO 113	415.00
116 TO 119	415.00
108 & 115	413.00
109	233.00
114	4011.00
120	2198.00

Block :- D	
Shop no	Area in sq. ft.
101	1808.00
102	433.00
103	416.00
104 & 105	413.00
108 & 109	415.00
112 & 113	415.00
116 & 117	415.00
121 & 122	413.00
106 & 120	413.00
107	233.00
110	552.00
111	405.00
114	207.00
115	3655.00
118	363.00
119	485.00
123	366.00
124	1375.00

Block :- E	
Shop no	Area in sq. ft.
101	1320.00
102 & 114	391.00
103 & 104	440.00
107 TO 109	441.00
112 & 113	441.00
105 & 111	438.00
106	2692.00
110	258.00
115	1321.00








PROP. 18.00M WIDE D.P. ROAD

DRG. TITLE:
1ST. FLOOR PLAN

AS PER ALT-27
DATE : 17/9/18



CONCEPTUAL PLANNING FOR STUDY ONLY. NOT FOR CIRCULATION.

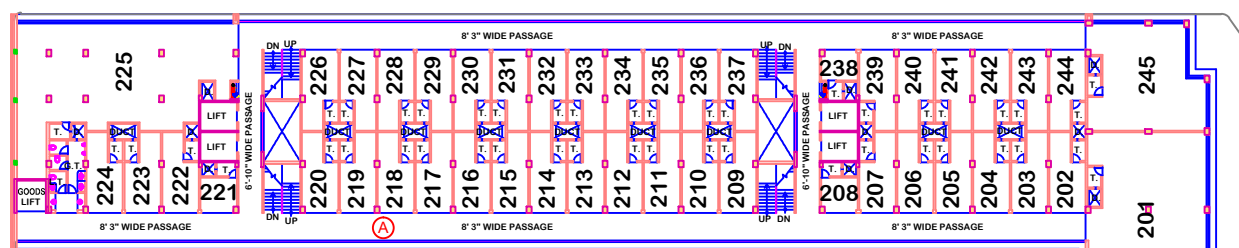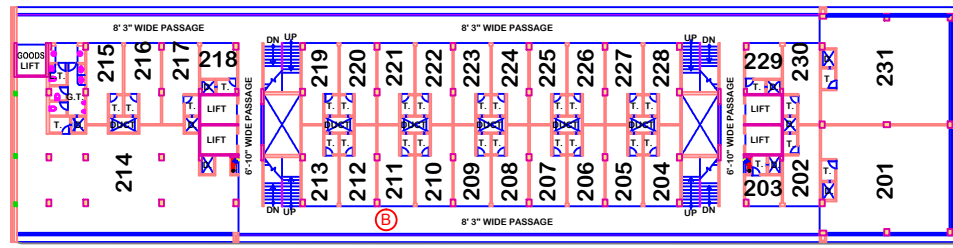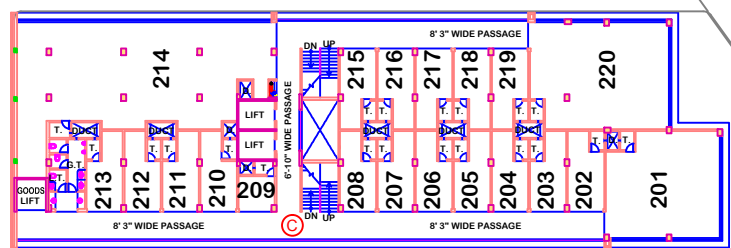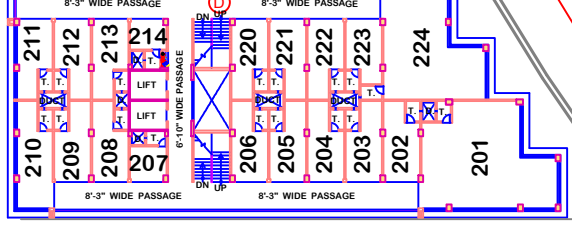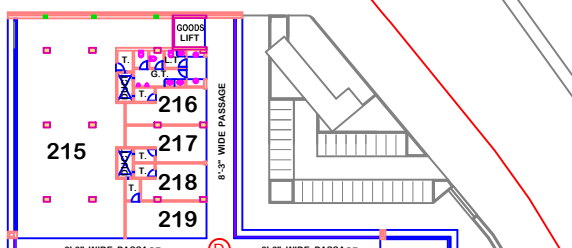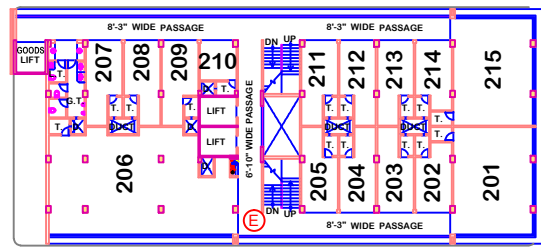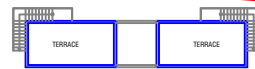

Block :- A	
Shop no	Area in sq. ft.
201	2349.00
202 & 244	417.00
203 TO 207	
210 TO 219	416.00
222 TO 224	
227 TO 236	
239 TO 243	
208 & 221	233.00
209 & 220	413.00
226 & 237	413.00
225	3424.00
238	207.00
245	1690.00

Block :- B	
Shop no	Area in sq. ft.
201 & 231	2003.00
202 & 230	419.00
203	207.00
204, 213, 219 & 228	413.00
205 TO 212	
215 TO 217	416.00
220 TO 227	
214	3424.00
218 & 229	233.00


Block :- C	
Shop no	Area in sq. ft.
201	1777.00
202	435.00
203 TO 208	
210 TO 213	416.00
216 TO 219	
209	233.00
214	4014.00
215	413.00
220	2200.00

Block :- D	
Shop no	Area in sq. ft.
201	1811.00
202	433.00
203 & 205	
208 & 209	
212 & 213	416.00
216 & 217	
221 & 222	
206 & 220	413.00
207	233.00
210	552.00
211	405.00
214	207.00
215	3655.00
218	363.00
219	485.00
223	366.00
224	1376.00

Block :- E	
Shop no	Area in sq. ft.
201 & 215	1321.00
202 & 214	391.00
203 & 204	440.00
207 TO 209	441.00
212 & 213	
205 & 211	438.00
206	2695.00
210	258.00



CONCEPTUAL PLANNING FOR STUDY ONLY. NOT FOR CIRCULATION.

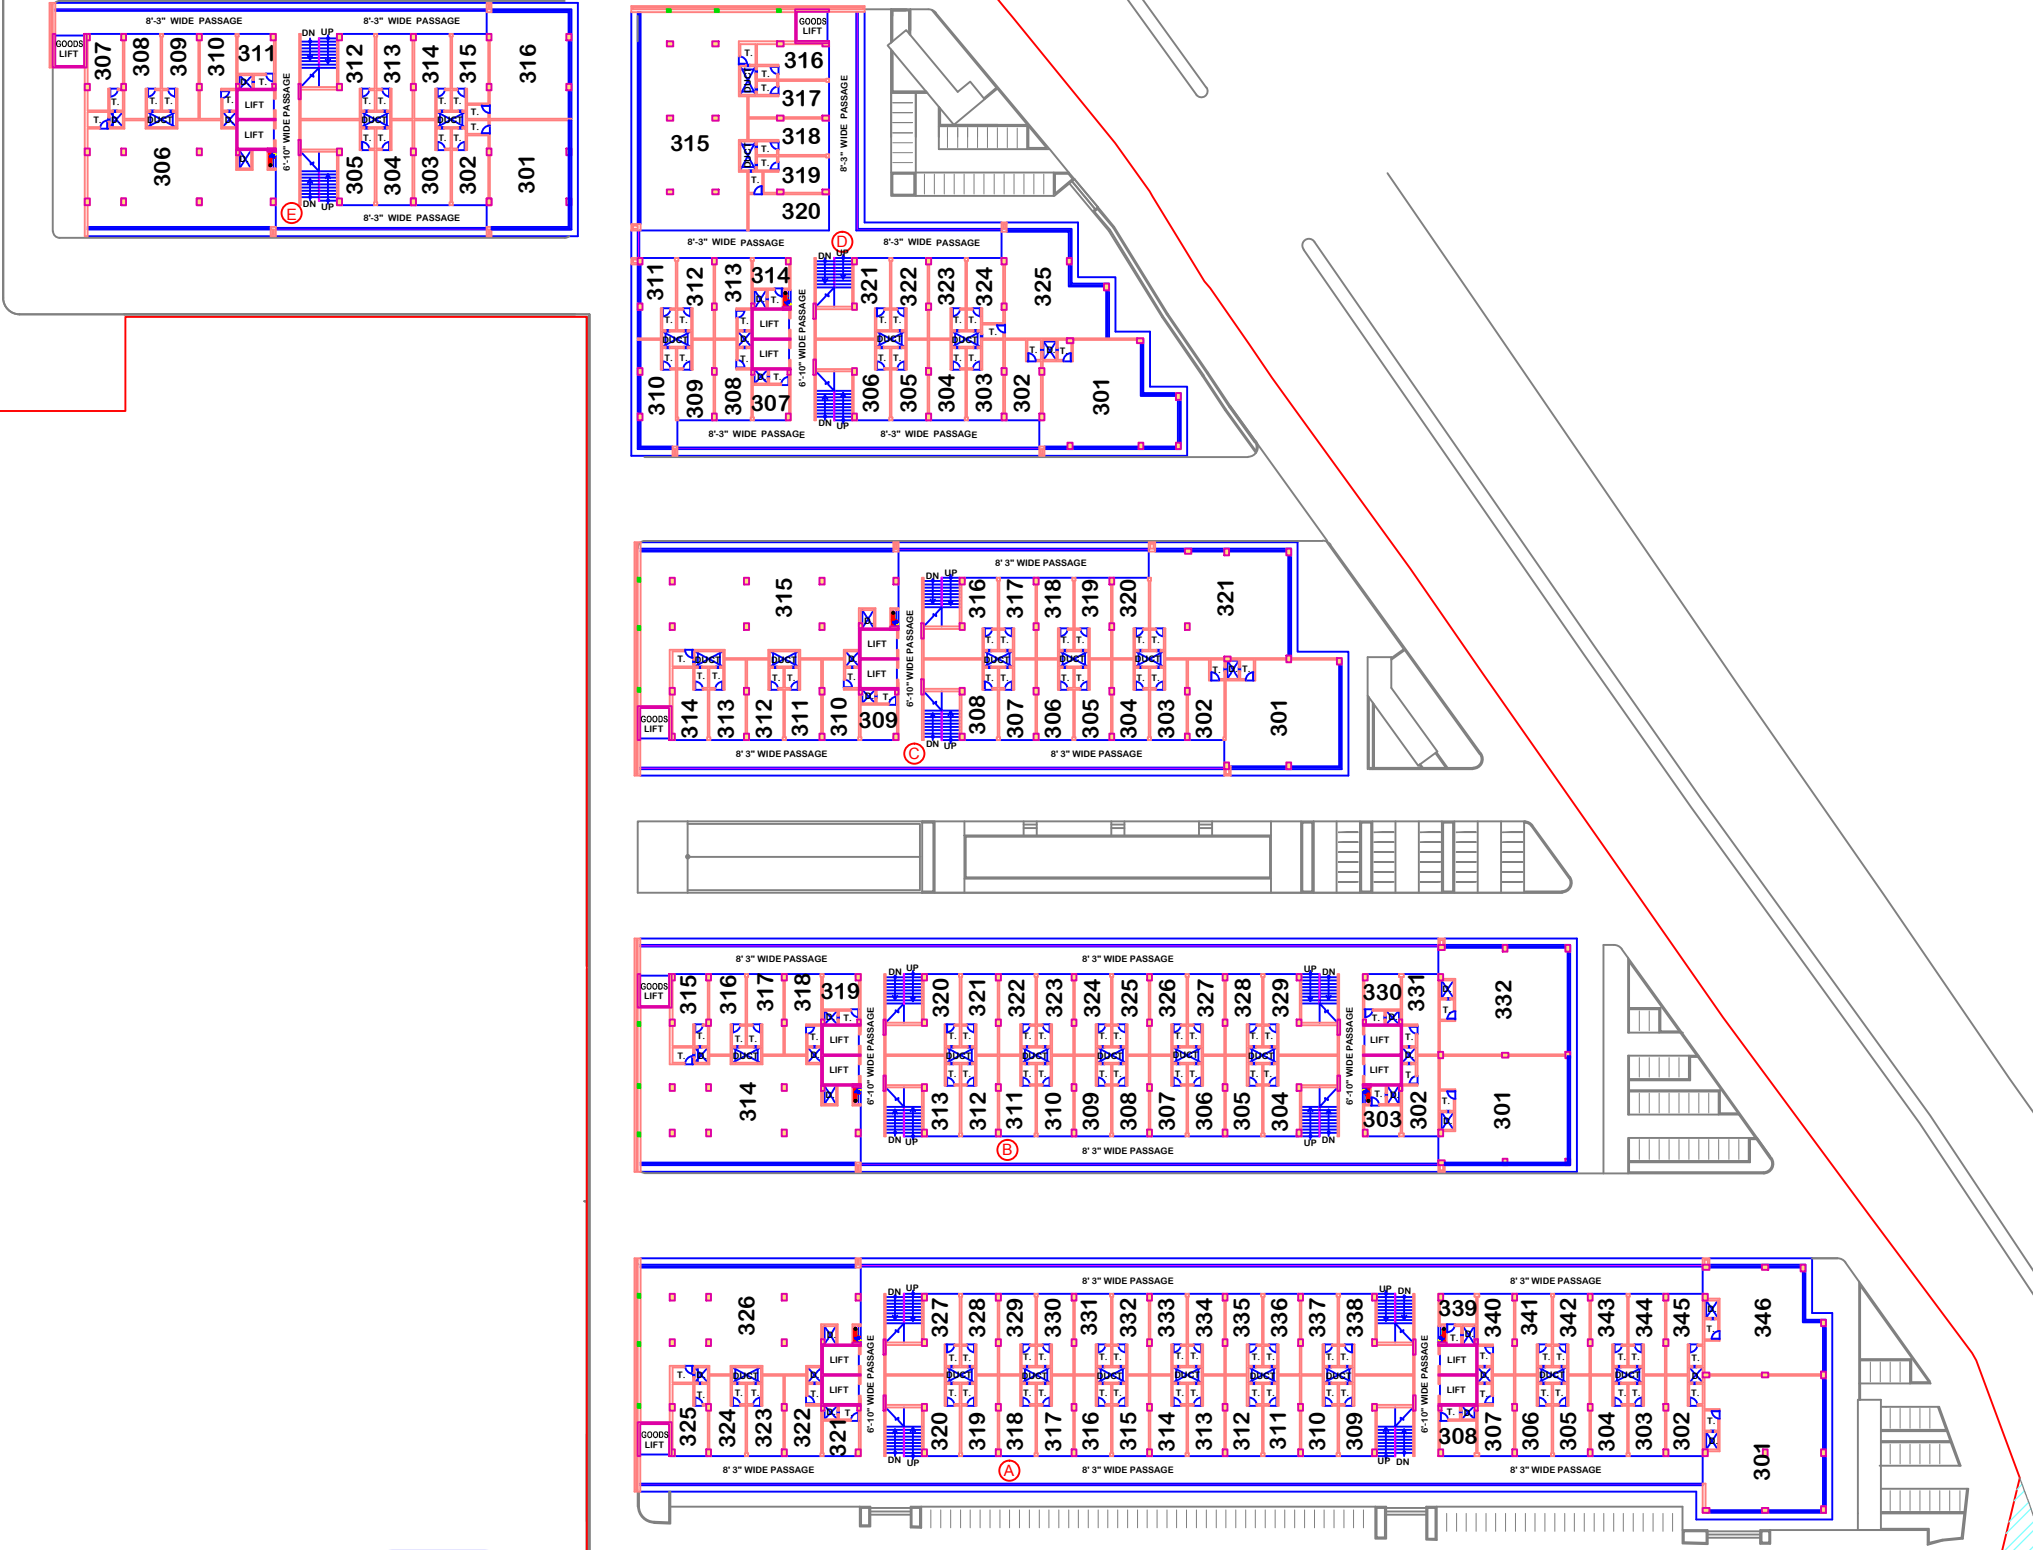

Block :- A	
Shop no	Area in sq. ft.
301	2349.00
302 & 345	417.00
303 TO 307	
310 TO 319	416.00
322 TO 324	
328 TO 337	
340 TO 344	
308 & 321	233.00
309 & 320	579.00
327 & 338	
325	376.00
326	3424.00
339	207.00
346	1690.00

Block :- B	
Shop no	Area in sq. ft.
301 & 332	2003.00
302 & 331	419.00
303	207.00
304,313, 320 & 329	579.00
305 TO 312	
316 TO 318	416.00
321 TO 328	
314	3424.00
315	376.00
319 & 330	233.00


Block :- C	
Shop no	Area in sq. ft.
301	1777.00
302	435.00
303 TO 307	
310 TO 313	416.00
317 TO 320	
308 & 316	579.00
309	233.00
314	379.00
315	4014.00
321	2200.00

Block :- D	
Shop no	Area in sq. ft.
301	1811.00
302	433.00
303 & 305	
308 & 309	
312 & 313	416.00
317 & 318	
322 & 323	
306 & 321	579.00
307	233.00
310	552.00
311	405.00
314	211.00
315	3655.00
316	379.00
319	363.00
320	485.00
324	366.00
325	1376.00

Block :- E	
Shop no	Area in sq. ft.
301 & 316	1321.00
302 & 315	391.00
303 & 304	
308 TO 310	441.00
313 & 314	
305 & 312	604.00
306	2695.00
307	401.00
311	258.00



CONCEPTUAL PLANNING FOR STUDY ONLY. NOT FOR CIRCULATION.

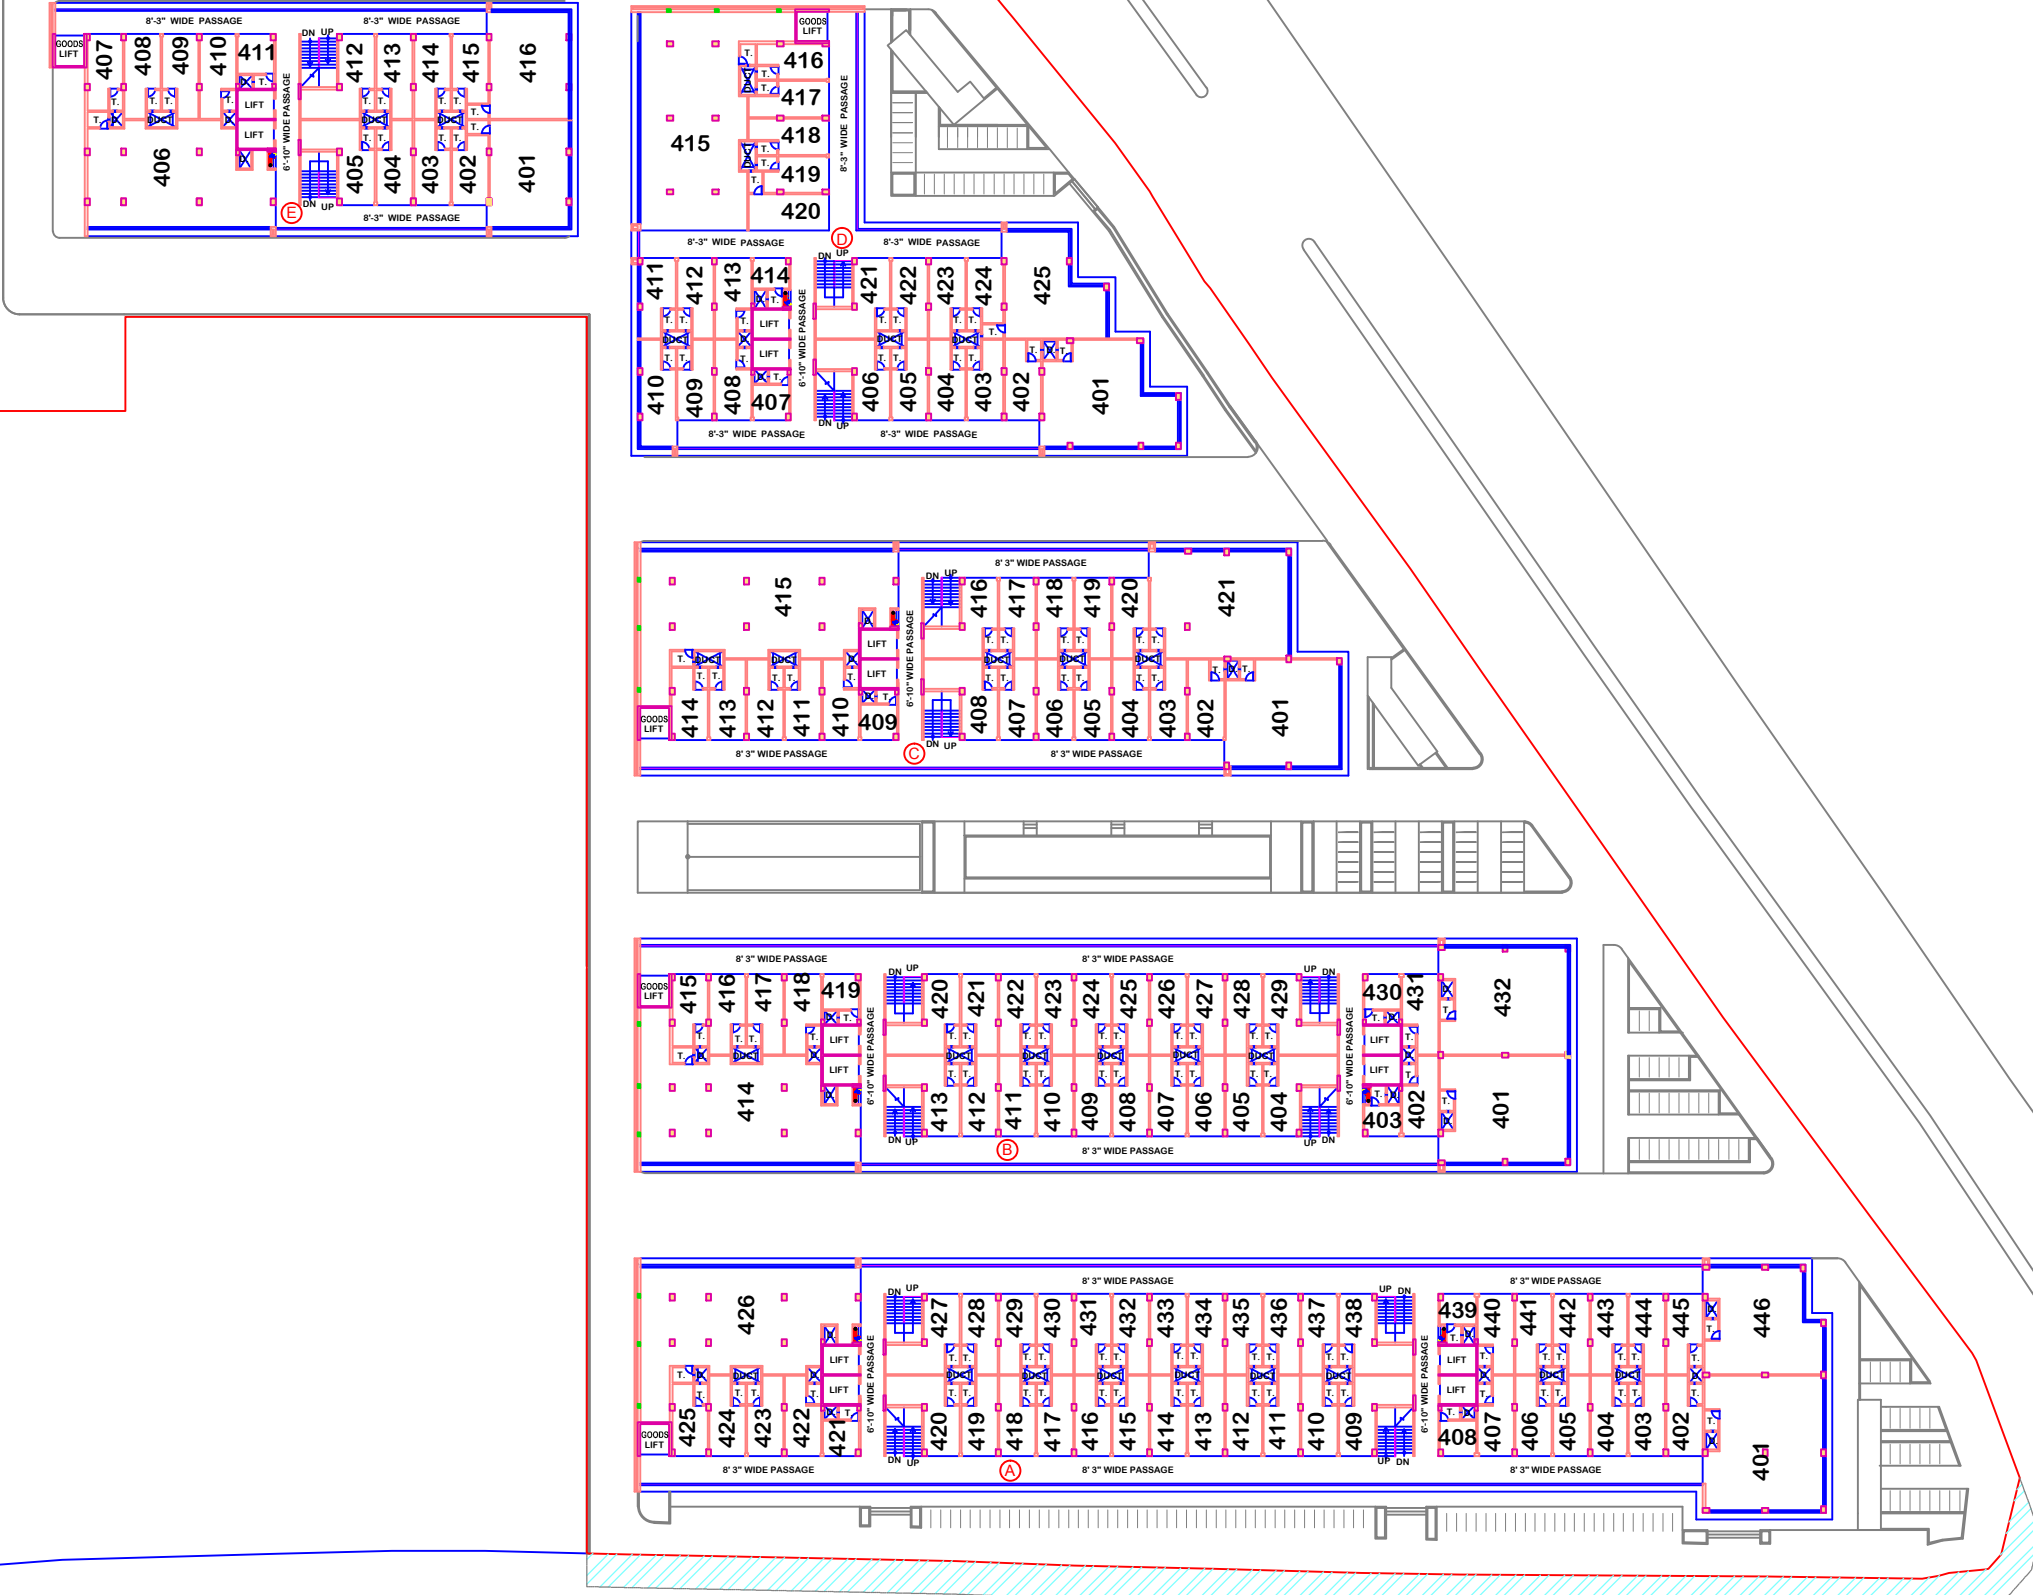

Block :- A	
Shop no	Area in sq. ft.
401	2349.00
402 & 445	417.00
403 TO 407	416.00
422 TO 424	
428 TO 437	
440 TO 444	
408 & 421	233.00
409 & 420	579.00
427 & 438	376.00
425	376.00
426	3424.00
439	207.00
446	1690.00

Block :- B	
Shop no	Area in sq. ft.
401 & 432	2003.00
402 & 431	419.00
403	207.00
404, 413, 420 & 429	579.00
405 TO 412	416.00
416 TO 418	
421 TO 428	416.00
414	3424.00
415	376.00
419 & 430	233.00

Block :- C	
Shop no	Area in sq. ft.
401	1777.00
402	435.00
403 TO 407	416.00
417 TO 420	
408 & 416	579.00
409	233.00
414	379.00
415	4014.00
421	2200.00

Block :- D	
Shop no	Area in sq. ft.
401	1811.00
402	433.00
403 & 405	416.00
408 & 409	
412 & 413	
417 & 418	
422 & 423	579.00
406 & 421	233.00
407	552.00
410	405.00
411	211.00
414	3655.00
415	379.00
416	363.00
419	485.00
420	366.00
424	1376.00
425	

Block :- E	
Shop no	Area in sq. ft.
401 & 416	1321.00
402 & 415	391.00
403 & 404	441.00
408 TO 410	
413 & 414	604.00
405 & 412	2695.00
406	401.00
407	258.00
411	

