


LAY OUT PLAN

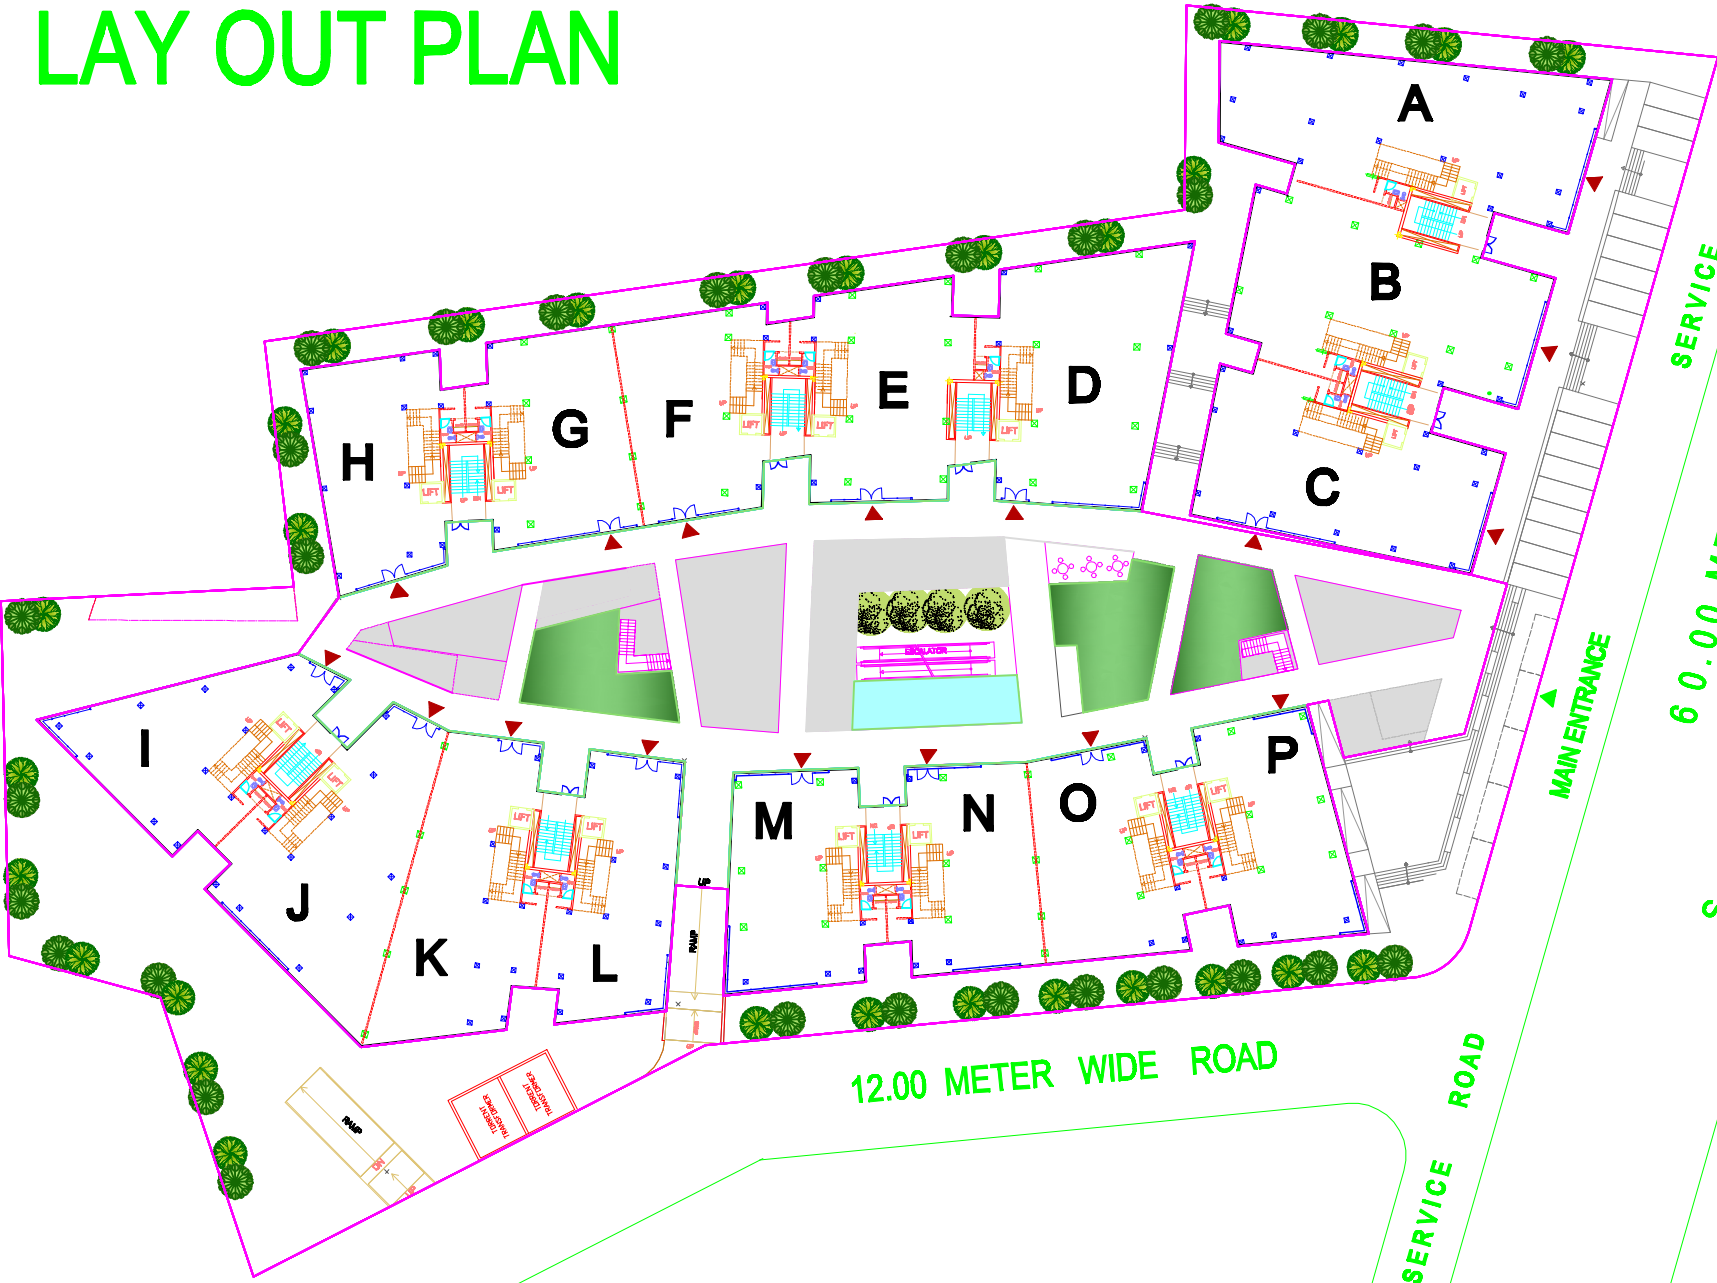

SERVICE ROAD

60.00 MT

S . G . HIGHWAY

MAIN ENTRANCE

12.00 METER WIDE ROAD

SERVICE ROAD

